





Duane Meyers  
500 PR 2422  
Univer  
903-484-4040  
dimeyers@mac.com

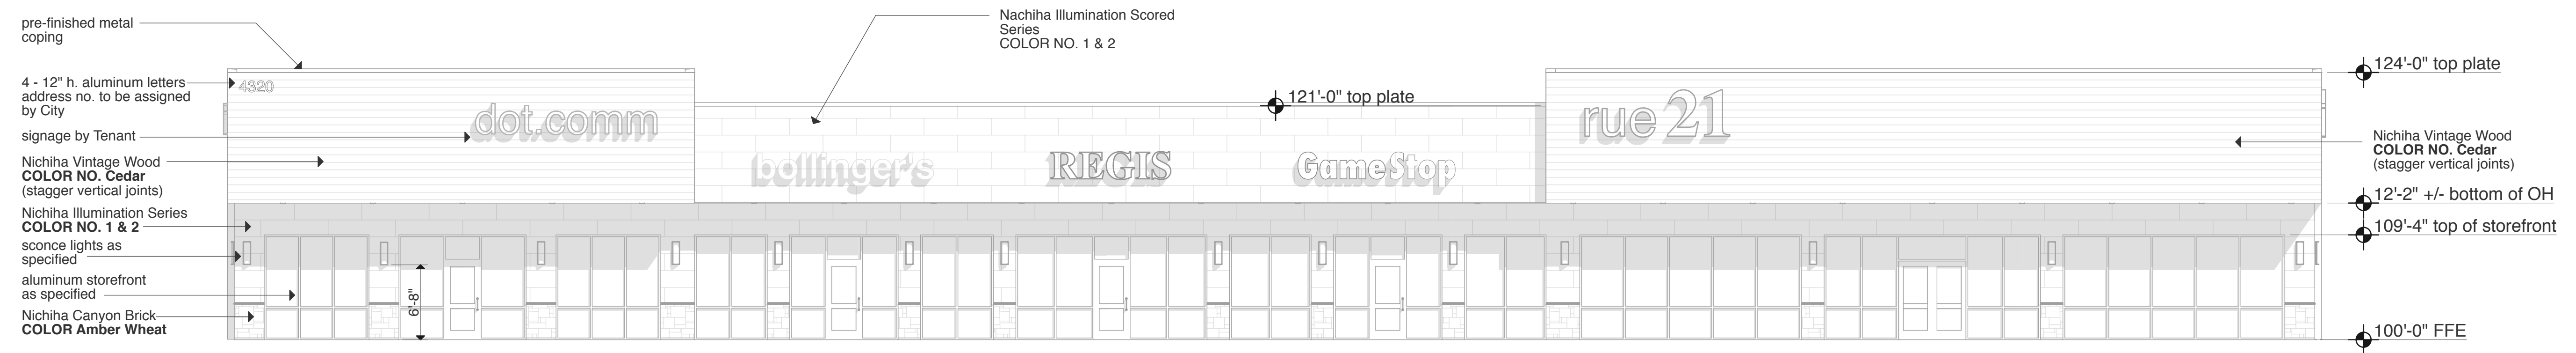


01 Front Elevation  
SCALE: 1/8" = 1'-0"

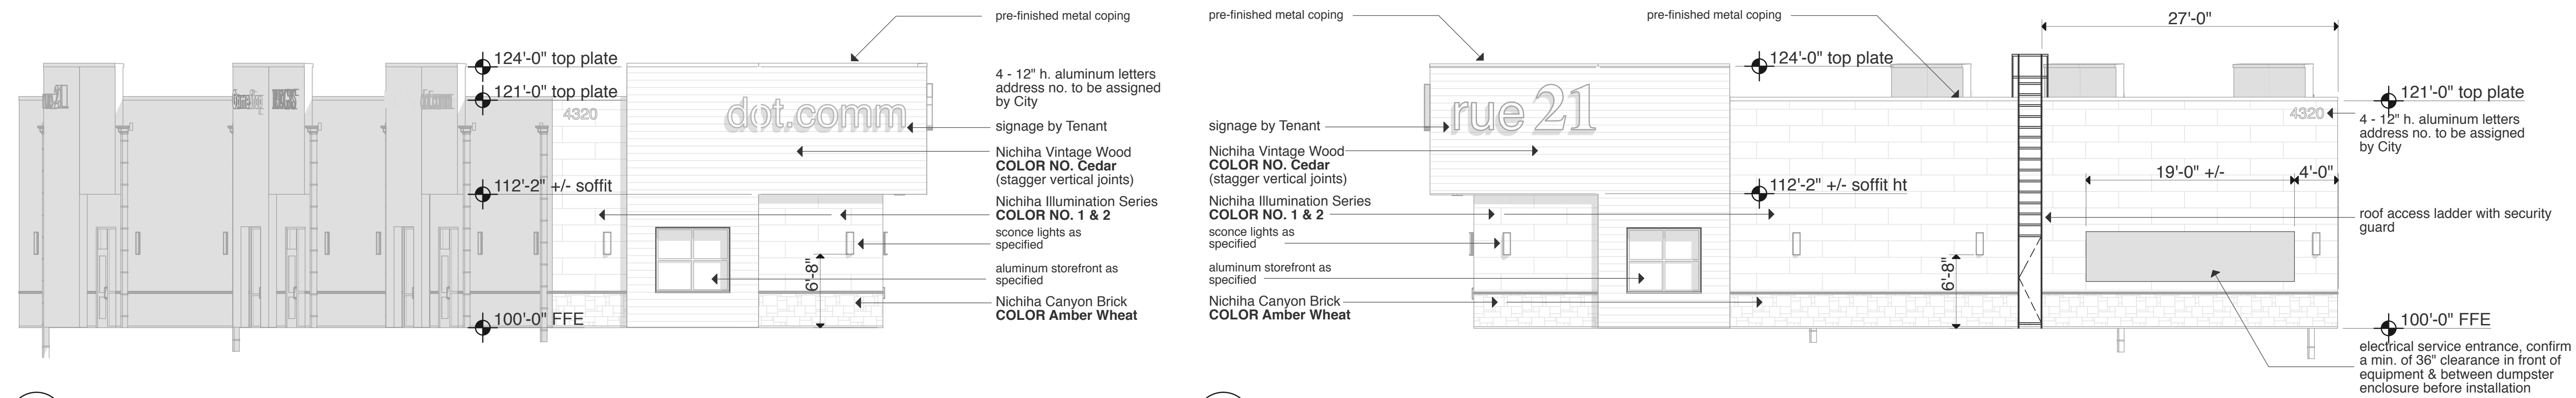

02 Left Endcap Elevation  
SCALE: 1/8" = 1'-0"

03 Right Endcap Elevation  
SCALE: 1/8" = 1'-0"

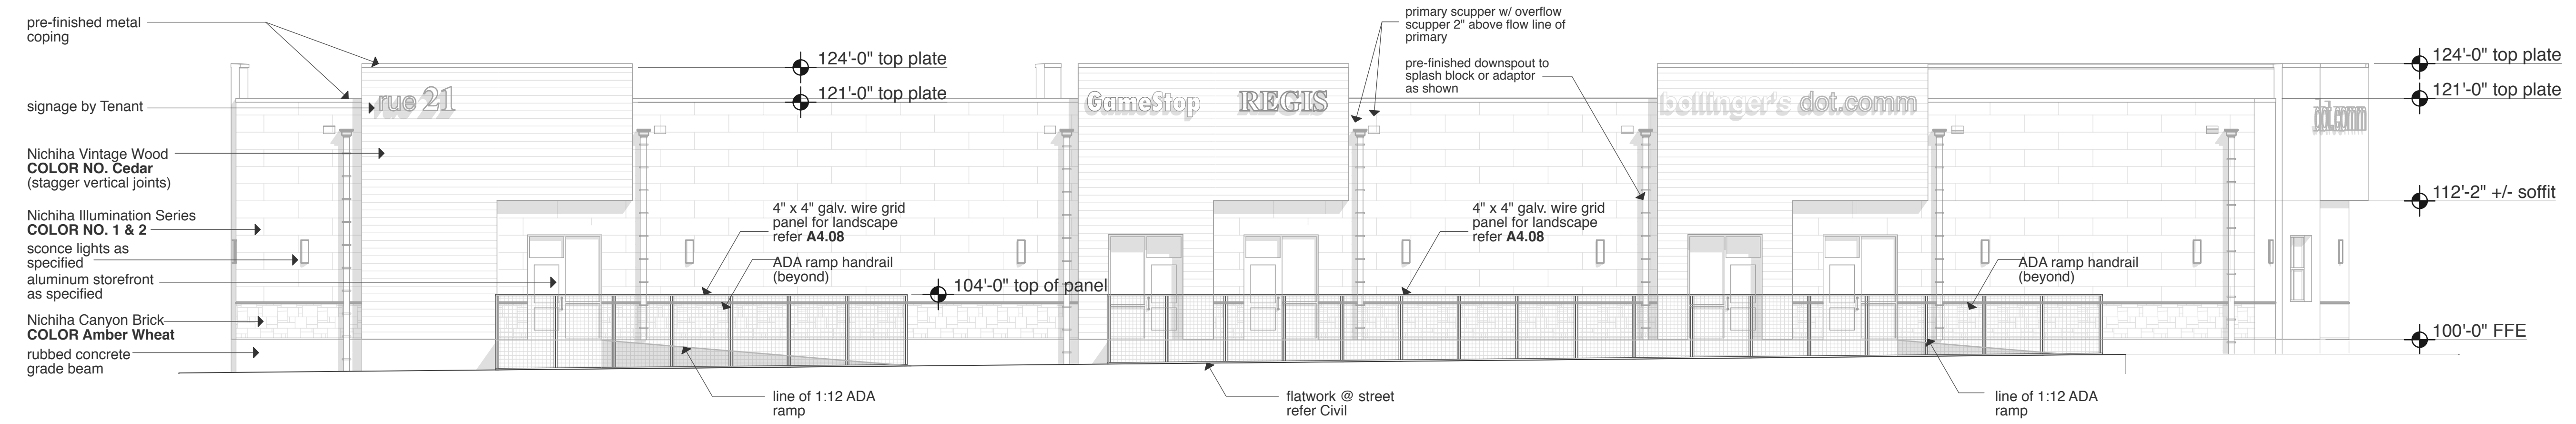

04 Rear Elevation  
SCALE: 1/8" = 1'-0"

**Beeville Retail Center**  
Beeville, TX

Revisions



29 Oct 2013

**A3.01**

29 Oct 2013